
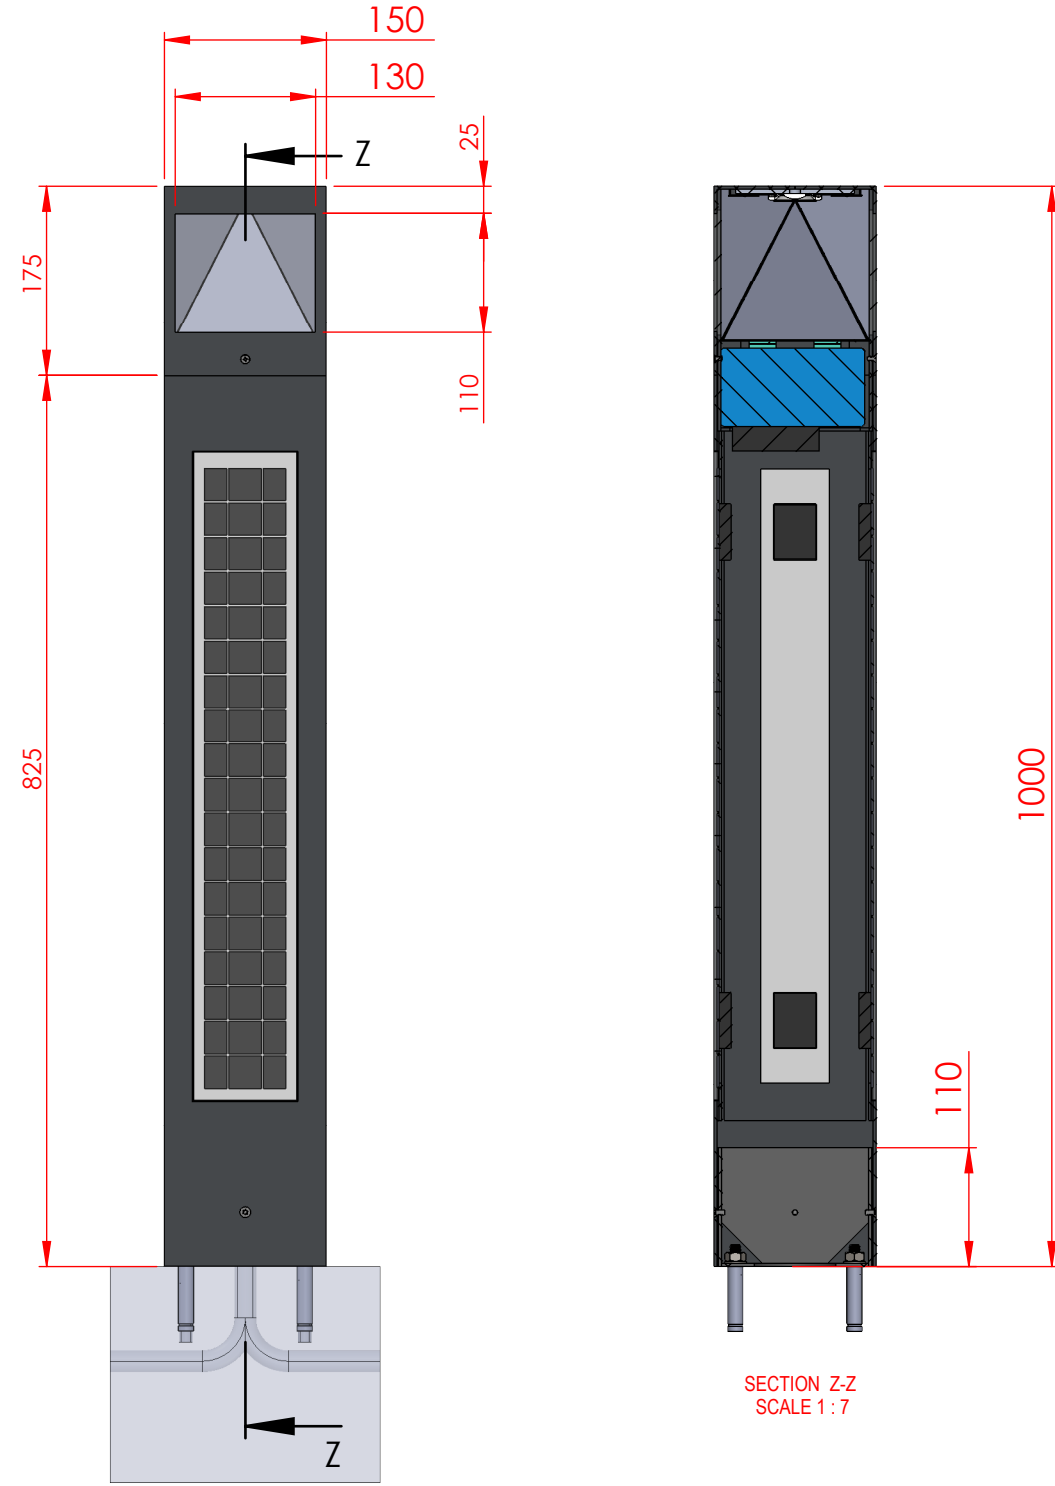


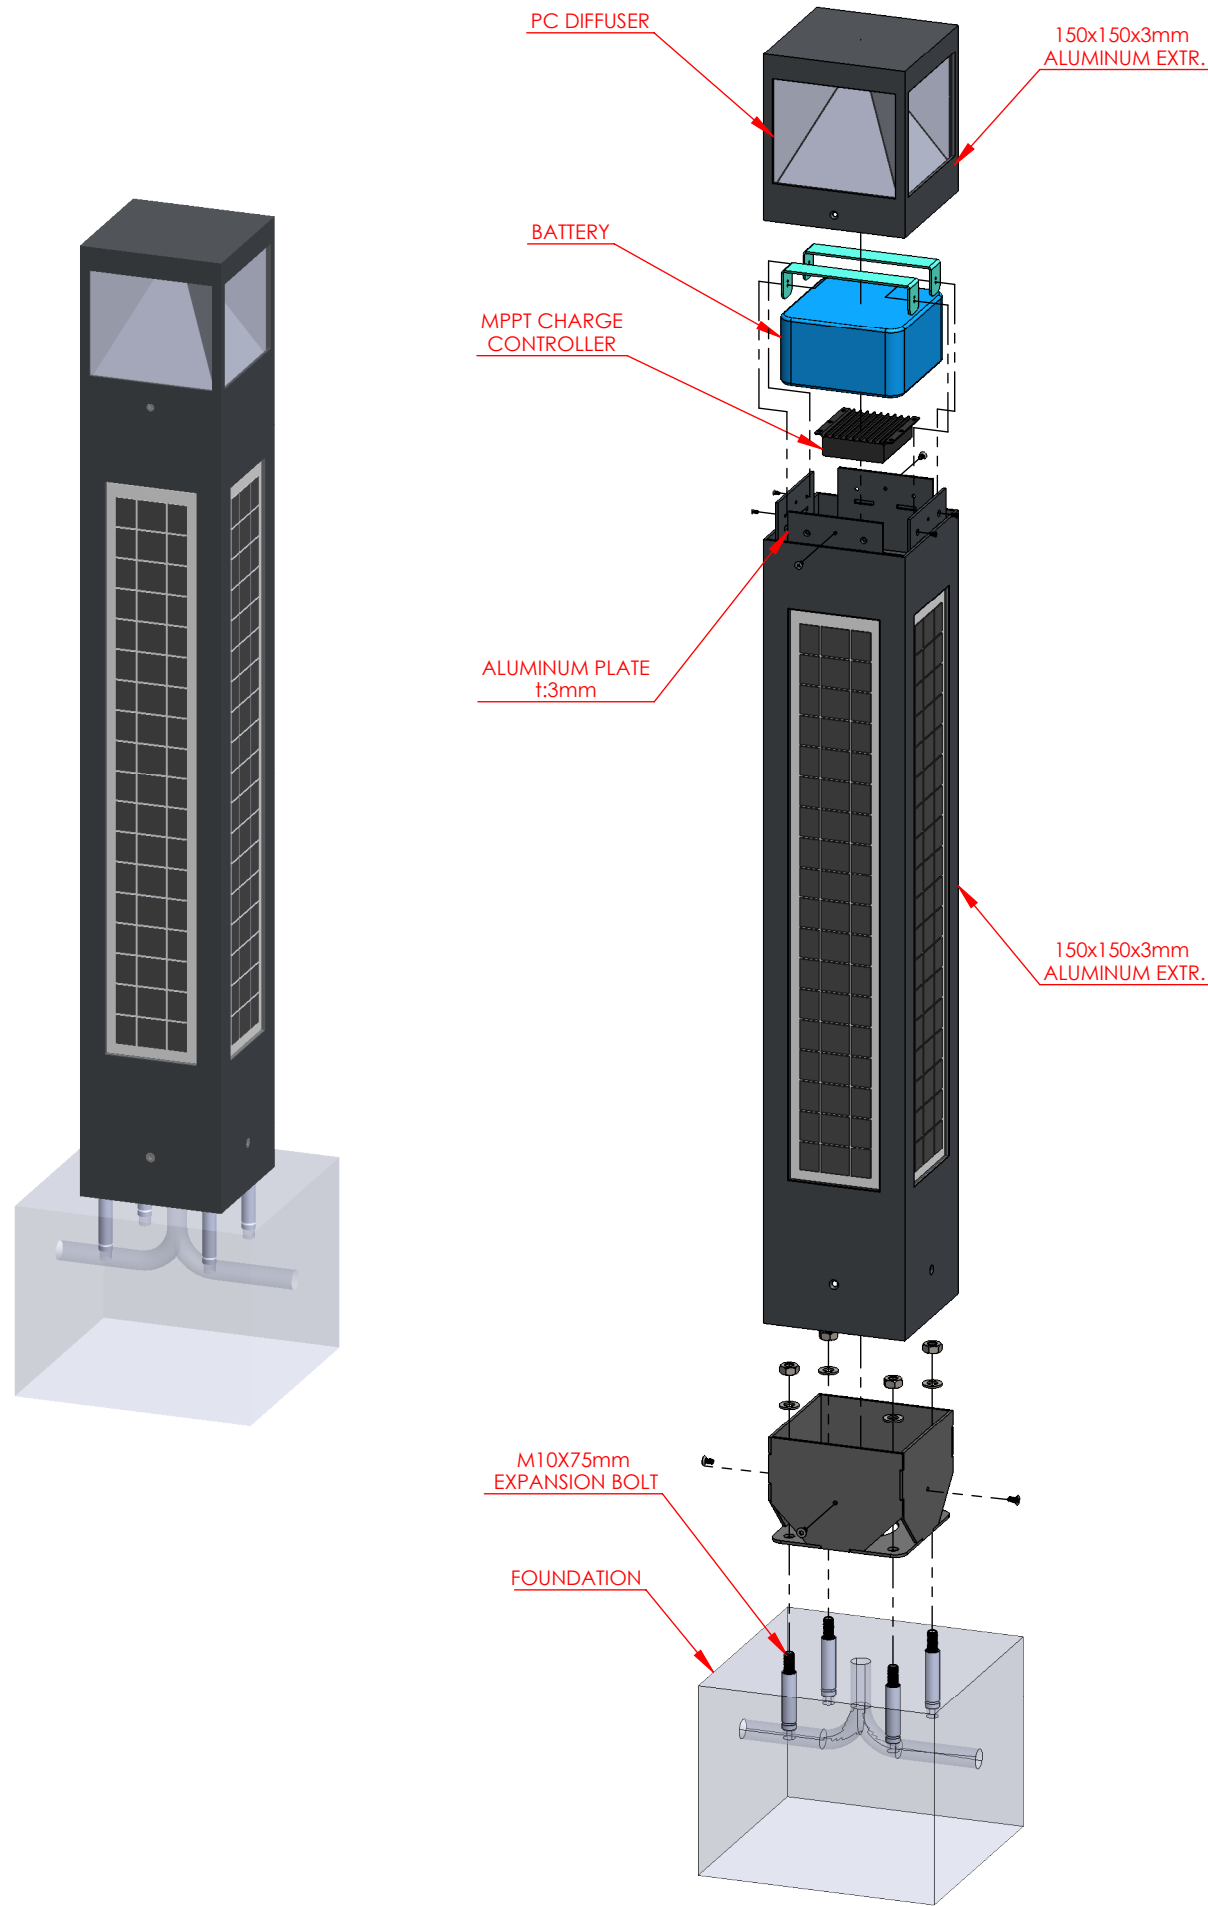

GENERAL NOTS:

1. ALL DIMENSION ARE IN MILIMETER.
2. DESIGN STANDART EN40.
3. DESIGN WIND SPEED 130 km/h.
4. ALL CAST ALUM. ALLOY SHALL B 380,1 (Etial-160).
5. ALL FASTENERS SHALL BE STAINLESS STEEL GR. 316 EQUIVALENT UNLEDD OTHER SPECIFIED.
6. ALL WELDING SHALL BE DONE IN ACCORDANCE WITH THE ANSI /BS EN ISO 9692-1-EQV-ALUMINUM .
7. ALL WELDING SHALL BE DONE IN ACCORDANCE WITH THE ANSI /BS EN ISO 9692-1-EQV-STEEL.
8. SUPER DURABLE POWDER COATING BS.6496-1984 THICKNESS 100 MICRON (AVERAGE) BS EN 12206-1:2000.
9. STEEL REINFORCEMENT CORE-HOT DIP GALVANIZED.
10. PIPE : BS EN 10219-1 -EQV
11. ANCHOR BOLT & BASE PLATE: ASTM A572M GR. 345 OR EQUI.
12. FINISHING: PAINTED / COATED (RAL 7015 TEKSTUR)

Proje Project		Tarih Date	Adı Soyadı Name Surname		İmza Sign		Malzeme Material							
Çizen / Desinger		16.04.2025	YUSUF SALİH											
Kontrol /Controller														
Parça Adı Part Name		H:1m SQUARE SOLAR BOLLARD							Klasör Binder					
Ölçek Scale		Vida Anma Çapları Genel Tablosu The General Table For Screw Nominal Diameter					Belirtilmeyen toleranslar Unspecified Tolerance					Dosya Adı File Name		
		Anma Çapı Nominal Diameter	1/2"	3/4"	1"	1 1/4"	1 1/2"	2"	Aralık Inreval	$0.5 \lesseqgtr 6$	$6 \lesseqgtr 30$	$30 \lesseqgtr 120$	Resim No Picture No	
1/1 A3		Dişi - Internal	19.2 ⁰ _{-0.2}	24.7 ⁰ _{-0.2}	31 ⁰ _{-0.2}	39.6 ⁰ _{-0.2}	45.5 ⁰ _{-0.2}	57.3 ⁰ _{-0.2}	Hassas-Precision	±0.05	±0.1	±0.15	Revizyon No Revision No	
		Erkek -External	20.7 ^{+0.1} ₀	26.2 ^{+0.1} ₀	32.9 ^{+0.1} ₀	41.6 ^{+0.1} ₀	47.5 ^{+0.1} ₀	59.3 ^{+0.1} ₀	Orta- Moderate	±0.1	±0.2	±0.3		