


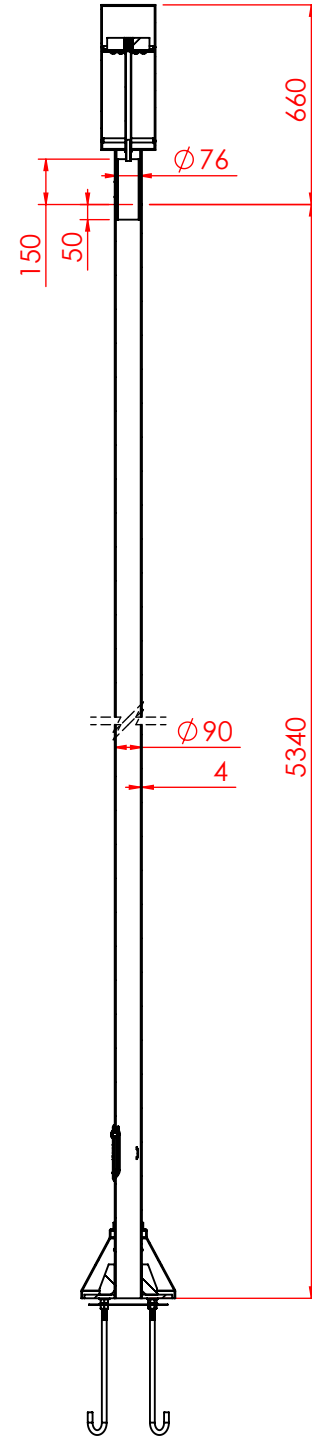
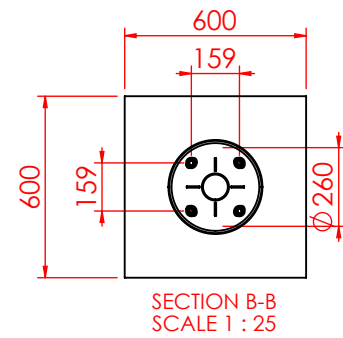
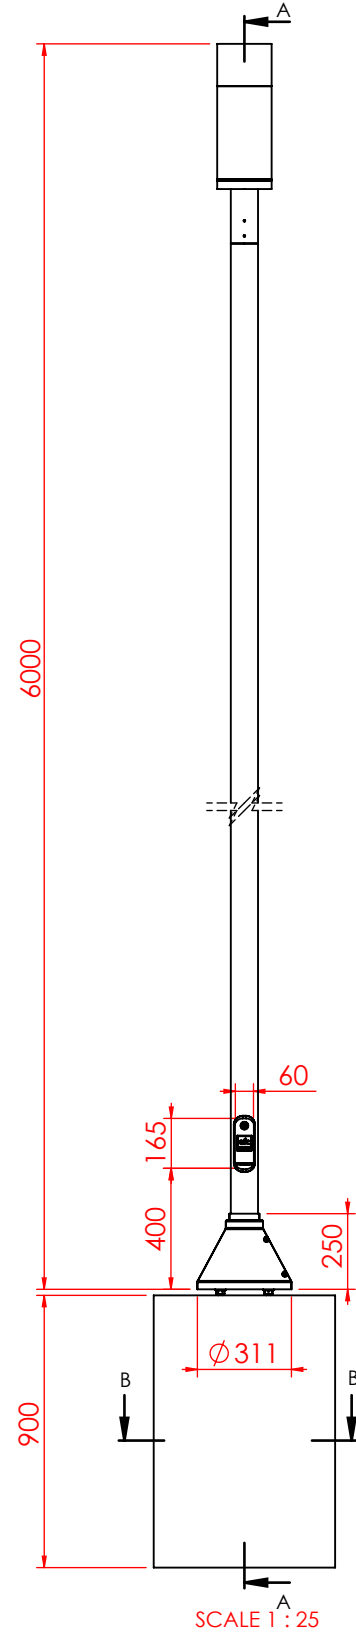
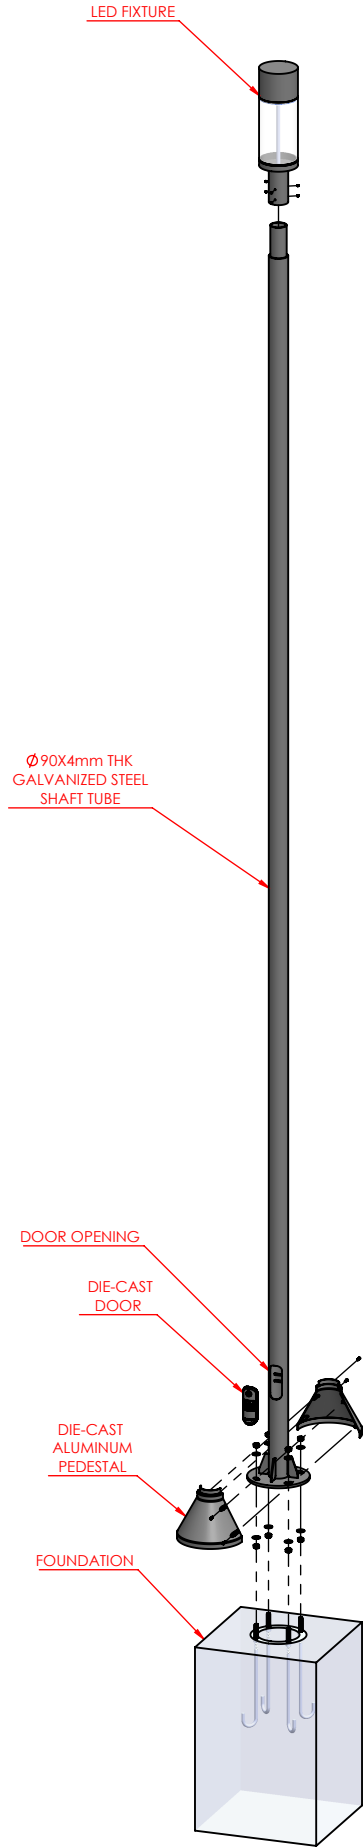


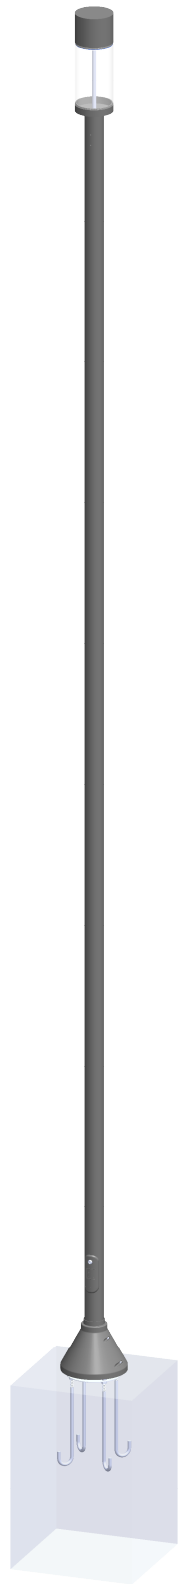


SECTION A-A
SCALE 1 : 25

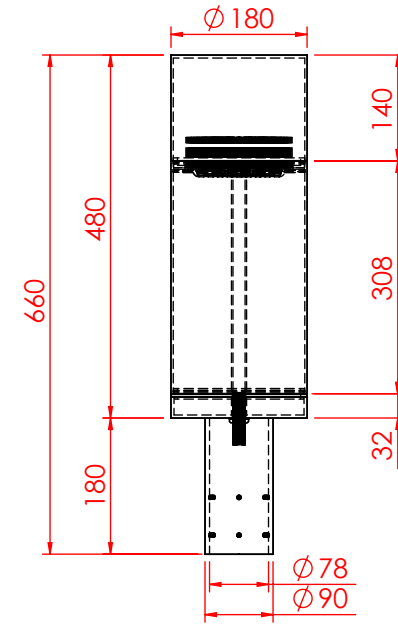

BASE PLATE DETAIL
GALVANIZED STEEL

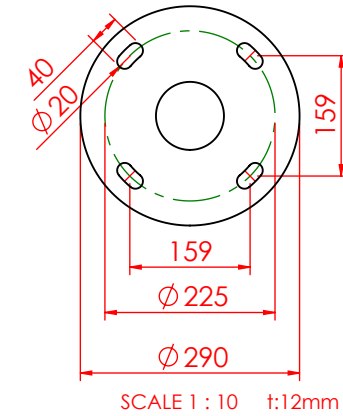

TEMPLATE DETAIL
GALVANIZED STEEL

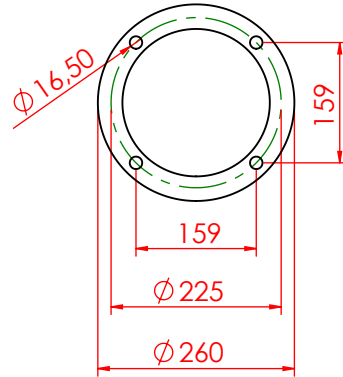


SCALE 1 : 10 t:2mm

GENERAL NOTS:

1. ALL DIMENSION ARE IN MILIMETER.
2. DESIGN STANDART EN40.
3. DESIGN WILD SPEED 130 km/h.
4. ALL CAST ALUM. ALLOY SHALL B 380,1 (Etilal-160).
5. STEEL GRADE IS S235JR.
6. ALL FASTENERS SHALL BE STAINLESS STEEL GR. 316 EQUIVALENT UNLEDD OTHER SPECIFIED.
7. ALL WELDING SHALL BE DORE IN ACCORDANCE WIHT THE ANSI /BS EN ISO 9692-1- EQV-ALUMINUM .
8. ALL WELDING SHALL BE DORE IN ACCORDANCE WIHT THE ANSI /BS EN ISO 9692-1- EQV-STEEL.
9. SUPER DURABLE POWDER COATUNG BS.6496-1984 THICKNESS 100 MICRON (AVENAGE) AND 10 YEARS WARRANTY BS EN 12206-1:2000.
10. STEEL REINFORCEMENT CORE- HOT DIP GALVANIZED.
11. PIPE : BS EN 10219-1 -EQV
12. ANCHOR BOLT & BASE PLATE: ASTM A572M GR. 345 OR EQUI.
13. FINISHING: PAINTED / COATED (RAL # TO BE PROVIDED BY THE CUSTOMER)

ANCHOR BOLT DETAILS
GALVANIZED STEEL

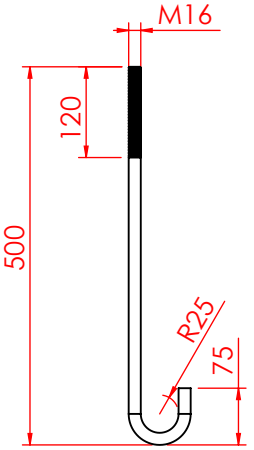

SCALE 1 : 10

Proje Project		Tarih Date	Adı Soyadı Name Surname	İmza Sign	Malzeme Material								
Çizen / Desinger	07.07.2022	YUSUF SALİH											
Kontrol /Controller													
Parça Adı Part Name		H:6m POLE				Klasör Binder							
Ölçek Scale	Vida Anma Çapları Genel Tablosu The General Table For Screw Nominal Diameter			Belirtilmeyen toleranslar Unspecified Tolerance			Dosya Adı File Name						
	Anma Çapı Nominal Diameter	1/2"	3/4"	1"	1 1/4"	1 1/2"	2"	Aralık Inreval	$0.5 \leq 6$	$6 \leq 30$	$30 \leq 120$	Resim No Picture No	
1/1 A3	Dişi - Internal	19.2 ⁰ _{-0.2}	24.7 ⁰ _{-0.2}	31 ⁰ _{-0.2}	39.6 ⁰ _{-0.2}	45.5 ⁰ _{-0.2}	57.3 ⁰ _{-0.2}	Hassas-Precision	±0.05	±0.1	±0.15	Revizyon No Revision No	
	Erkek -External	20.7 ^{+0.1} ₀	26.2 ^{+0.1} ₀	32.9 ^{+0.1} ₀	41.6 ^{+0.1} ₀	47.5 ^{+0.1} ₀	59.3 ^{+0.1} ₀	Orta- Moderate	±0.1	±0.2	±0.3		